


1階平面詳細図 S=1/50

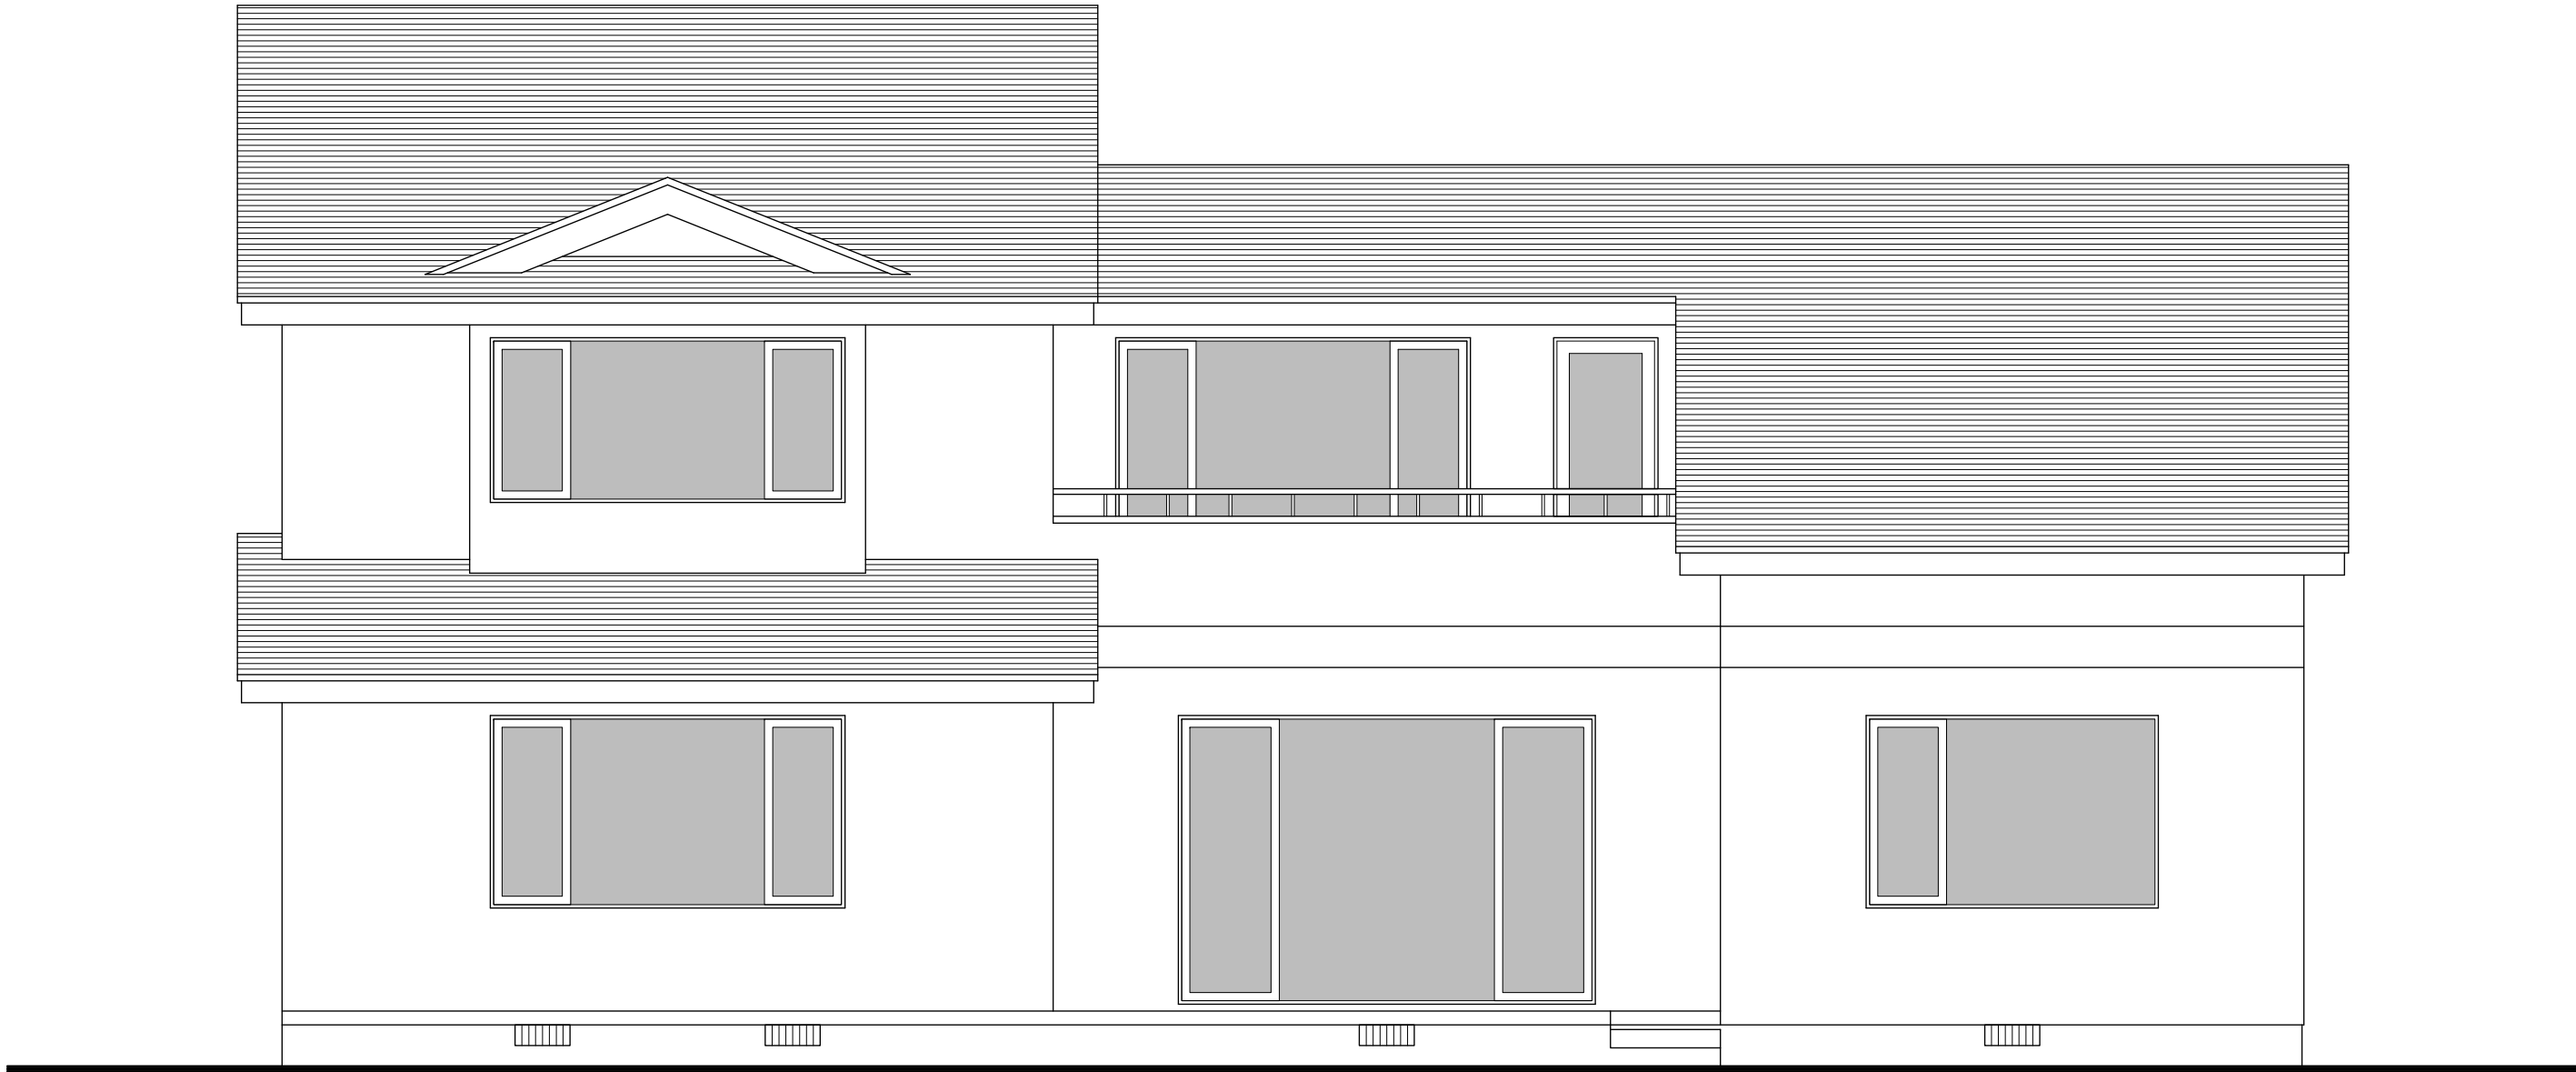

南立面图 S=1/50